


A.R.-2 First Floor Plan

Scale 1/4" = 1'

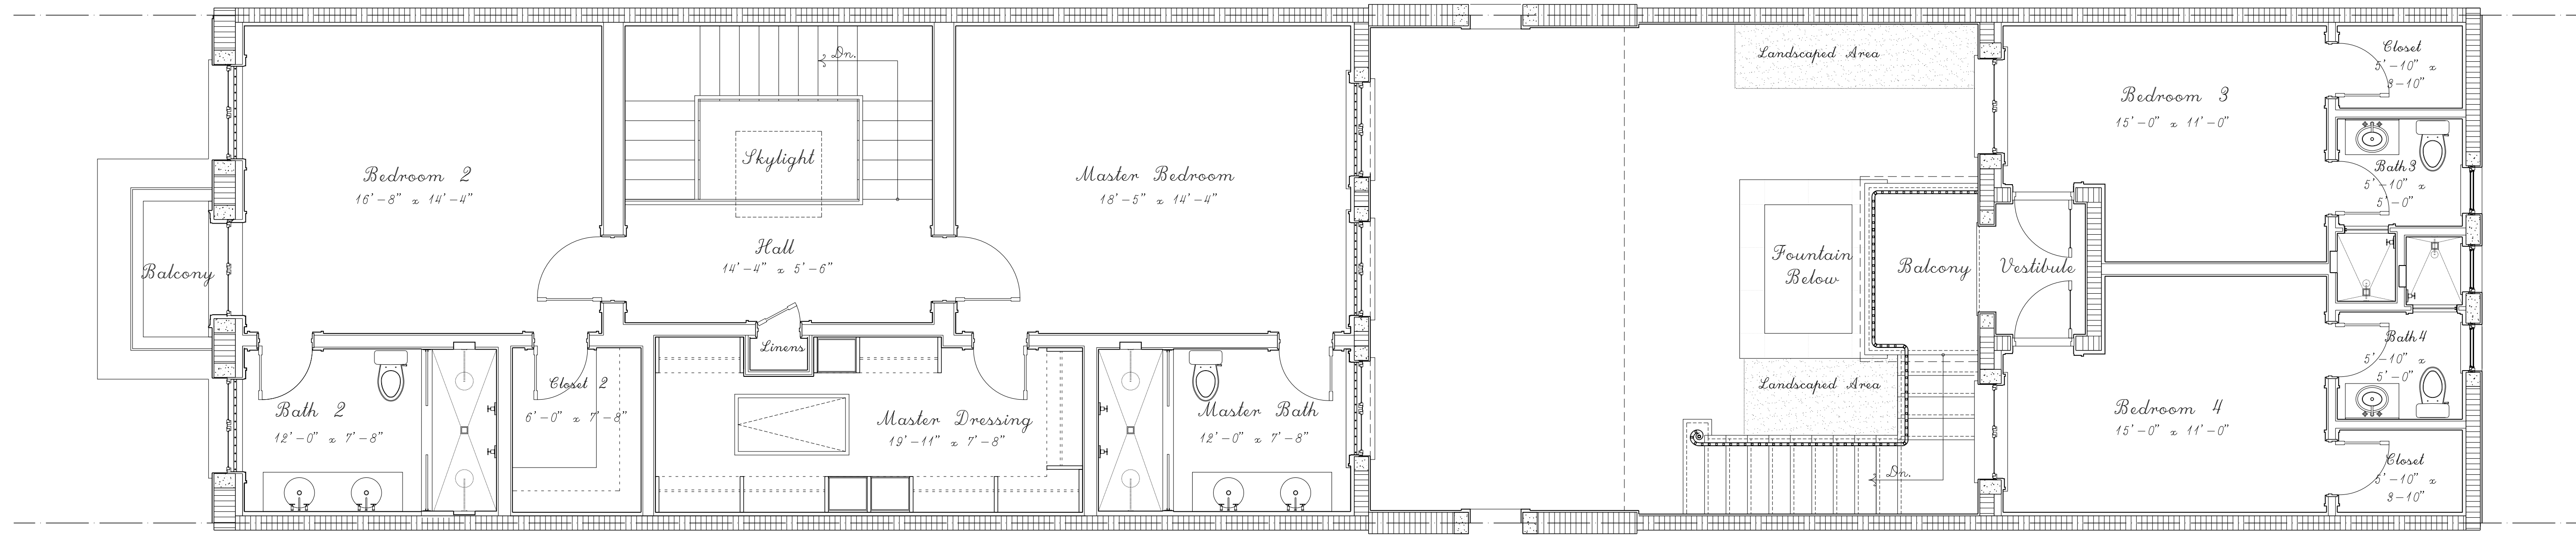

A.R.-2 Second Floor Plan

Scale 1/4" = 1'

A.R. 2 Area	
Total A.C.	3,088 s.f.
Garage	625 s.f.
Covered Terrace	365 s.f.
Courtyard	419 s.f.
Total Gross Area	4,492 s.f.

REVISED

Schematic Set  
12-19-2013

de la Guardia Victoria Architects & Urbanists, Inc.  
284 Valencia Avenue, Miramar, Florida, 33139 Tel: 305-444-2383 Fax: 305-444-2614 A4200297

★ ALMERIA ROW ★

A.R. 2  
Floor Plans  
Scale 1/4" = 1'-0"

The above drawings, ideas, and designs are sole property of de la Guardia Victoria Architects. No part thereof shall be copied, disclosed to others, or used in connection with any work other than for the specified project for which they have been prepared without the consent of the architects.